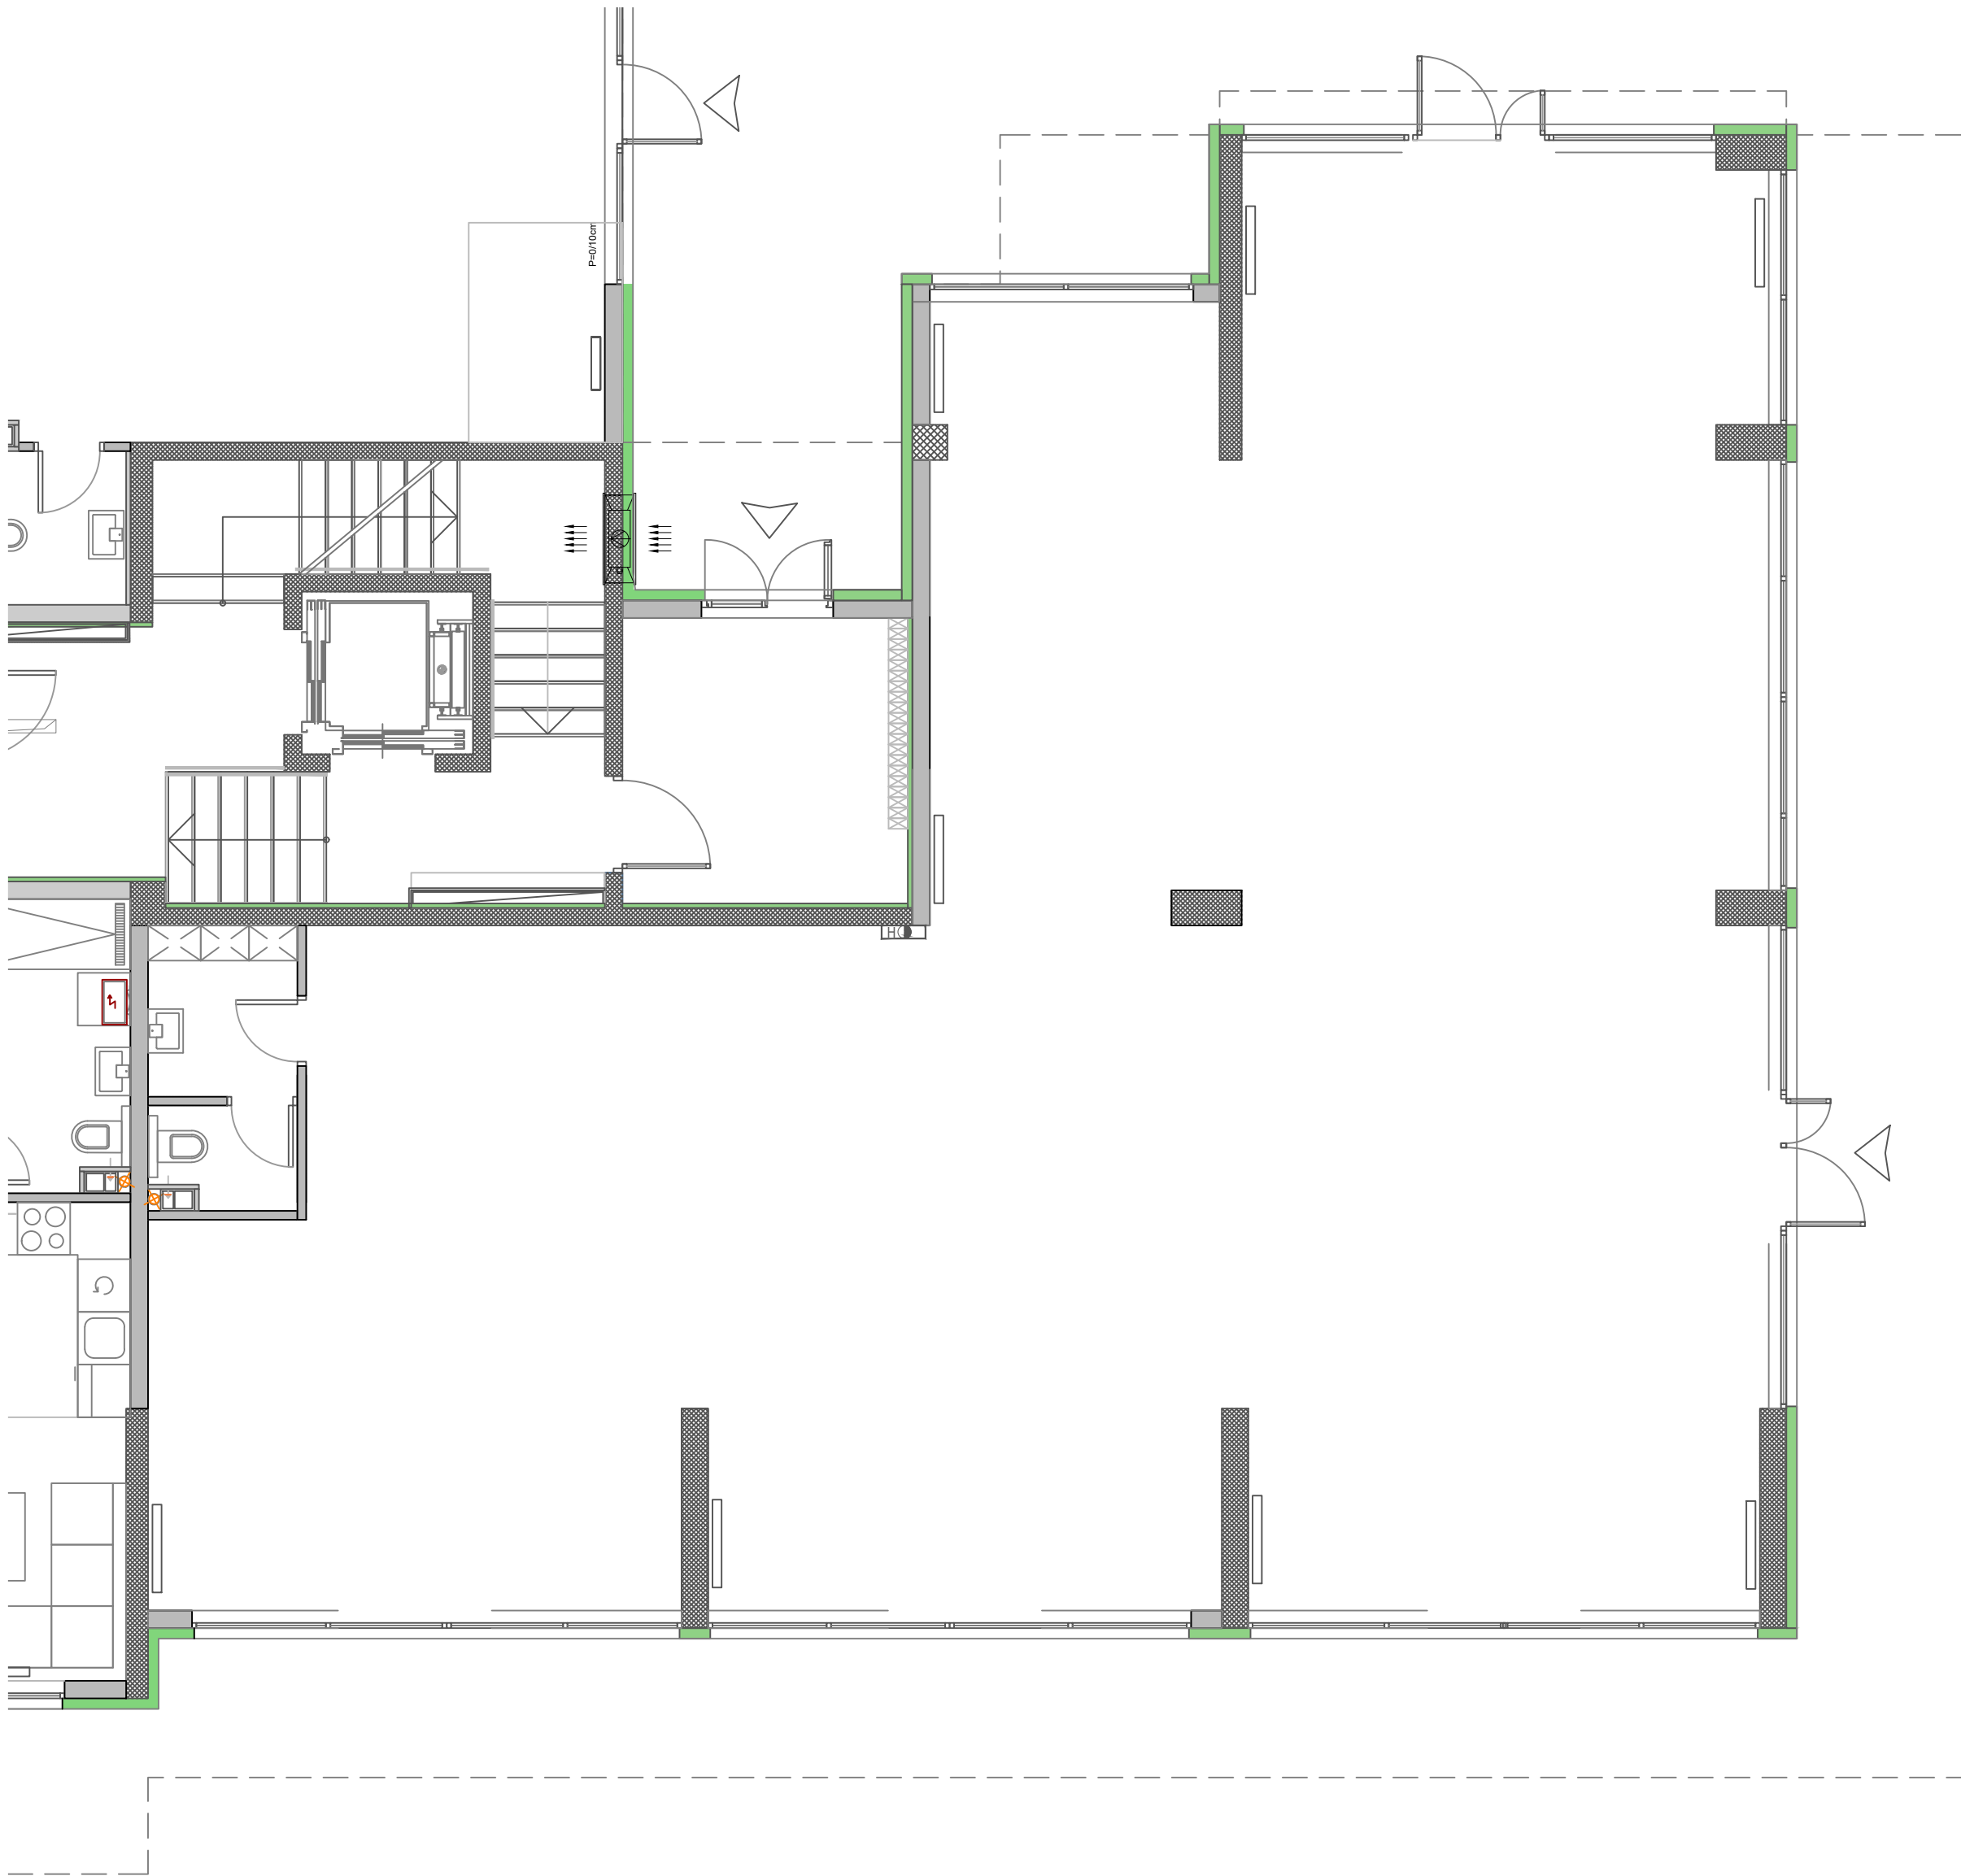


POSLOVNI PROSTOR 2

r.br.	NAZIV PROSTORJE	P stv./m2	koef. %	P red./m2	O /m1	OBRADA PODA
P1	POSLOVNI PROSTOR	218.04	1.00	218.04	87.81	granitna keramika
P2	SANITARNI ČVOR	5.26	1.00	5.26	11.70	granitna keramika
		223.30		223.30	-3% = 216.60	

POSLOVNI PROSTOR 2

STVARNA POVRŠINA	223.30 m2
KORISNA POVRŠINA	223.30 m2
KORISNA POVRŠINA -3%	216.60m2